

**FLOOR PLAN**  
SCALE: 1:100 ~ A4

AREAS	
Living :	- 98.3 m <sup>2</sup>
Covered Verandah's :	- 14.0 m <sup>2</sup>
Carport & Shed (Slab Total) :	- 22.5 m <sup>2</sup>


© Manor Park Homes

Head Office and Factory 2 Warringah Close Somersby NSW 2250 Phone 02 4340 8300 Fax 02 4340 2080

DRAWN BY:	<b>BJ</b>
CHECKED BY:	.
DATE:	<b>25 / 01 / 12</b>
DRAWING No:	<b>MPH11824D-01</b>

PROJECT	<b>Amended 'THE RICHMOND 1' ( 7.2 Wide )</b>
CLIENT	<b>LAKELAND PARK ~ Site 6</b>



 

○ **FRONT ELEVATION**  
SCALE: 1:100 ~ A4



○ **R.H.SIDE ELEVATION**  
SCALE: 1:100 ~ A4


© Manor Park Homes

Head Office and Factory 2 Warringah Close Somersby NSW 2250 Phone 02 4340 8300 Fax 02 4340 2080


DRAWN BY: **BJ**  
CHECKED BY: .  
DATE: **25 / 01 / 12**  
DRAWING No: **MPH11824D-02**

PROJECT **Amended 'THE RICHMOND 1' ( 7.2 Wide )**  
CLIENT **LAKELAND PARK ~ Site 6**



 

○ REAR ELEVATION  
SCALE: 1:100 ~ A4

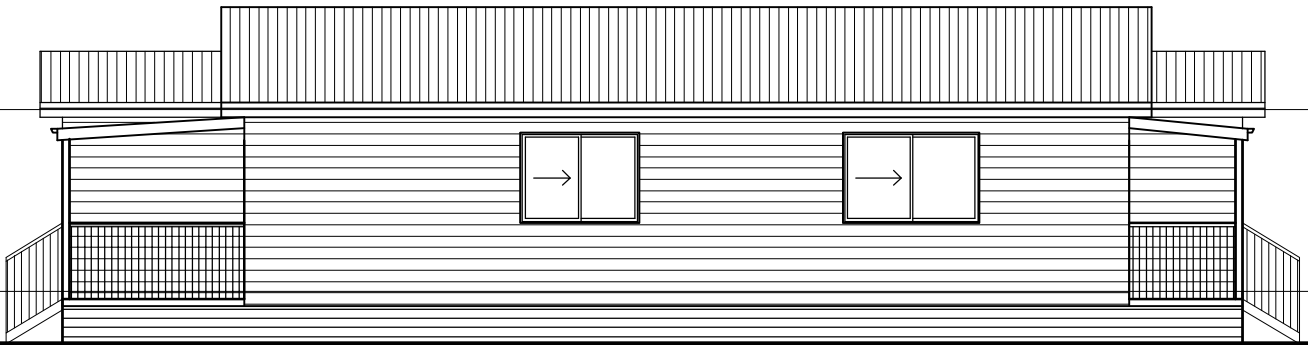

○ L.H.SIDE ELEVATION  
SCALE: 1:100 ~ A4

© Manor Park Homes

Head Office and Factory 2 Warringah Close Somersby NSW 2250 Phone 02 4340 8300 Fax 02 4340 2080

DRAWN BY: **BJ**  
CHECKED BY: .  
DATE: **25 / 01 / 12**  
DRAWING No: **MPH11824D-03**

PROJECT **Amended 'THE RICHMOND 1' ( 7.2 Wide )**  
CLIENT **LAKELAND PARK ~ Site 6**

